




SITE PLAN
1:200 @ A1

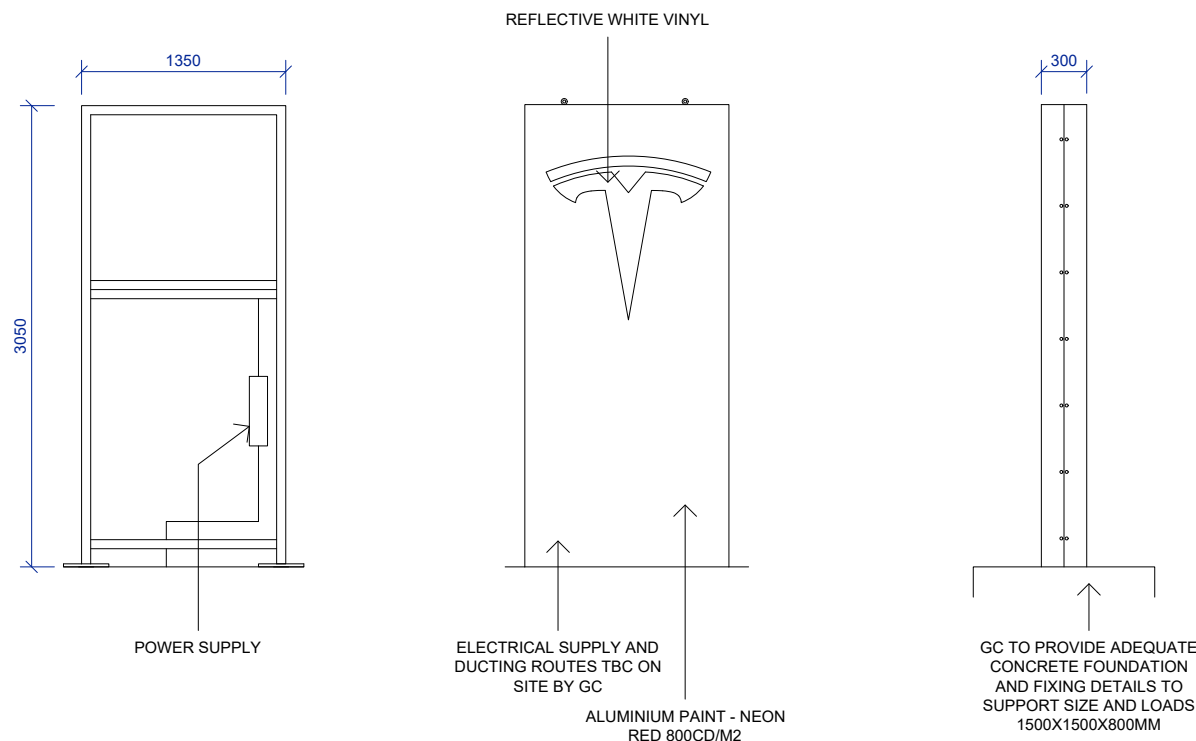

TOTEM SIGN DETAIL
1:50 @ A1

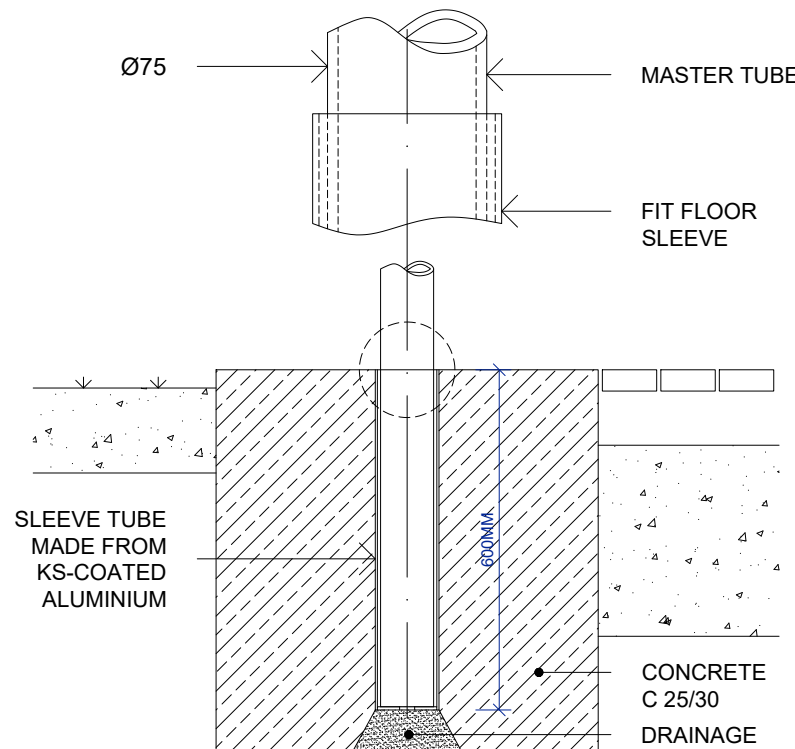

FLAG POLE FOUNDATION DETAIL & EXAMPLE
N.T.S @ A1

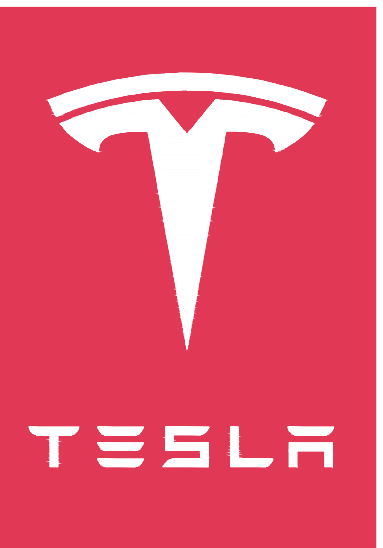

fresh.

Bond 31, 42/43 High Street,
Hull, HU1 1PT, UK
T : 01482 475281
W : freshdesigninternational.com

280-282 NEW RD,
BOURNEMOUTH,
WEST PARLEY,
FERNDOWN,
BH22 8ER

ISSUE / REVISIONS

DRAWING TITLE

SITE

SCALE AS INDICATED @ A1
PROJECT NO
STATUS
DRAWING NO

PL.100

REVISION -