



SOUTHEAST ELEVATION
1:100 AT A1

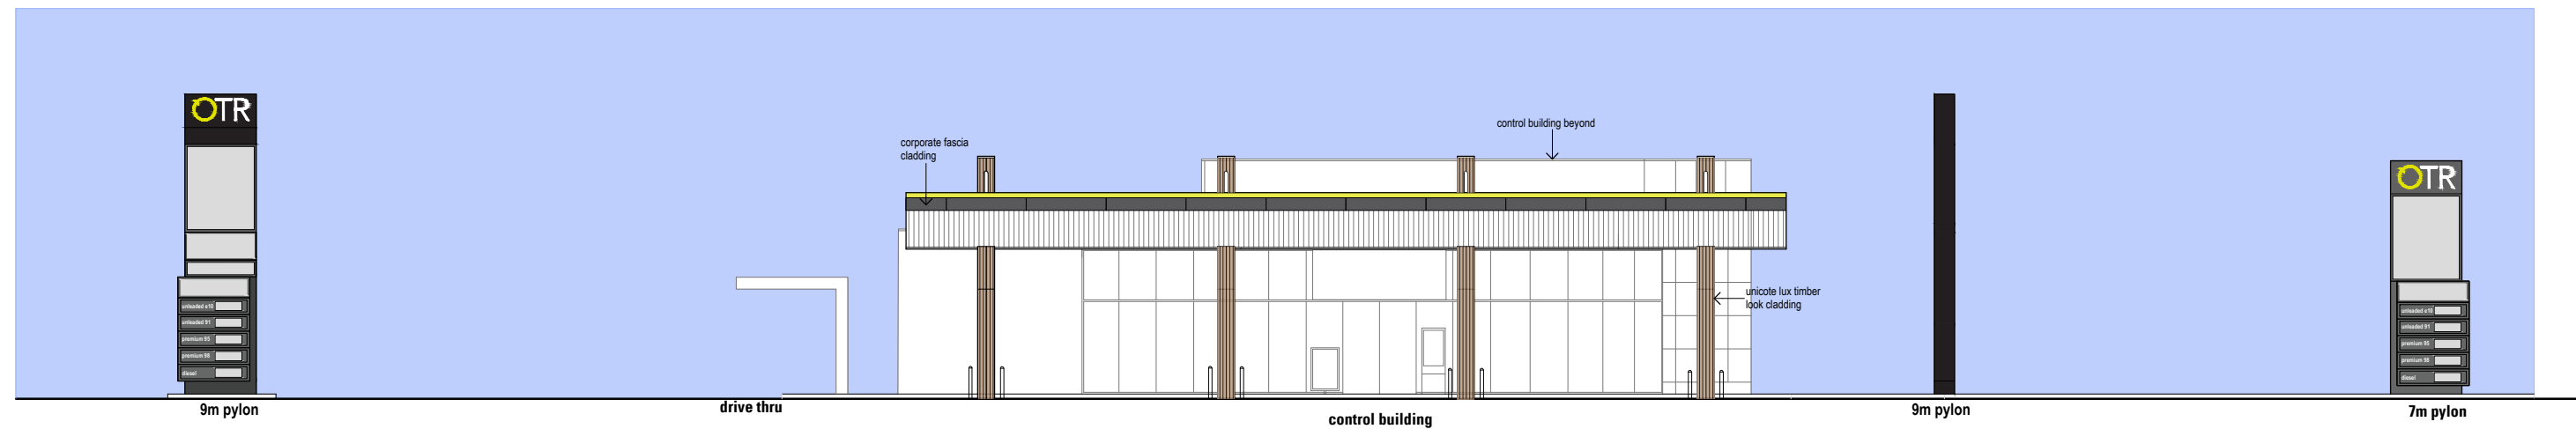

SOUTHEAST ELEVATION
1:100 AT A1


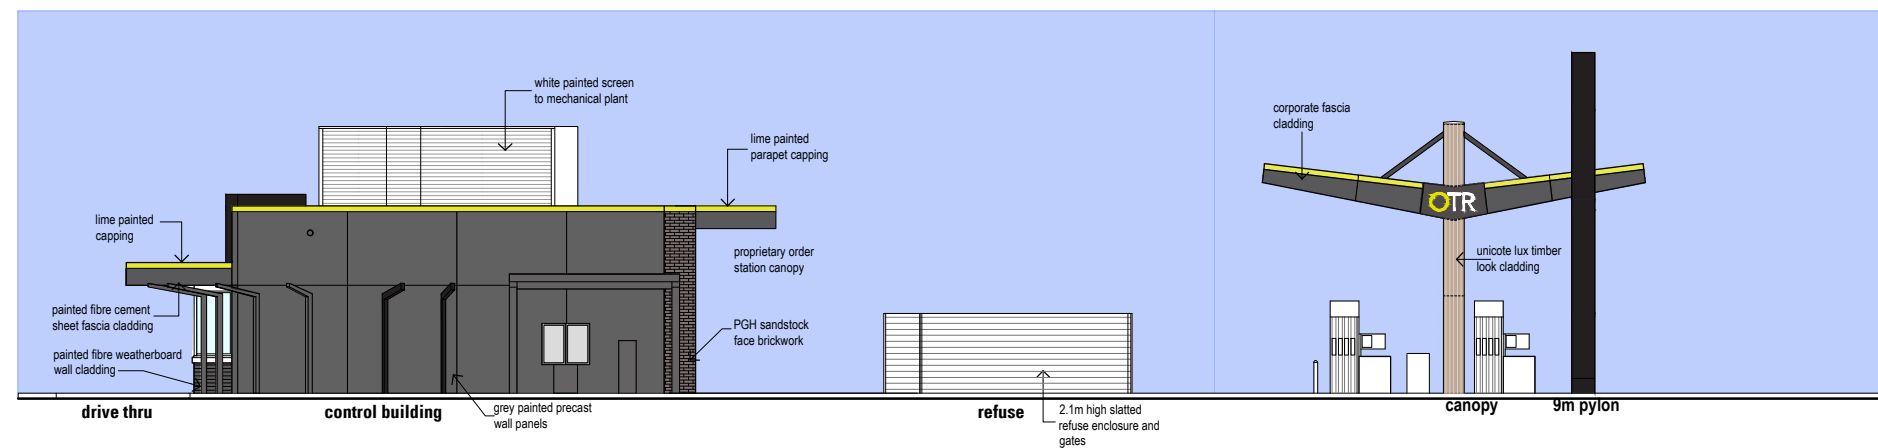


SOUTHWEST ELEVATION
1:100 AT A1

NEW SERVICE STATION COMPLEX

1 Franklin Street, Goulburn NSW 2580.


0 1 2 5 10 15m
Scale 1:200 at A1

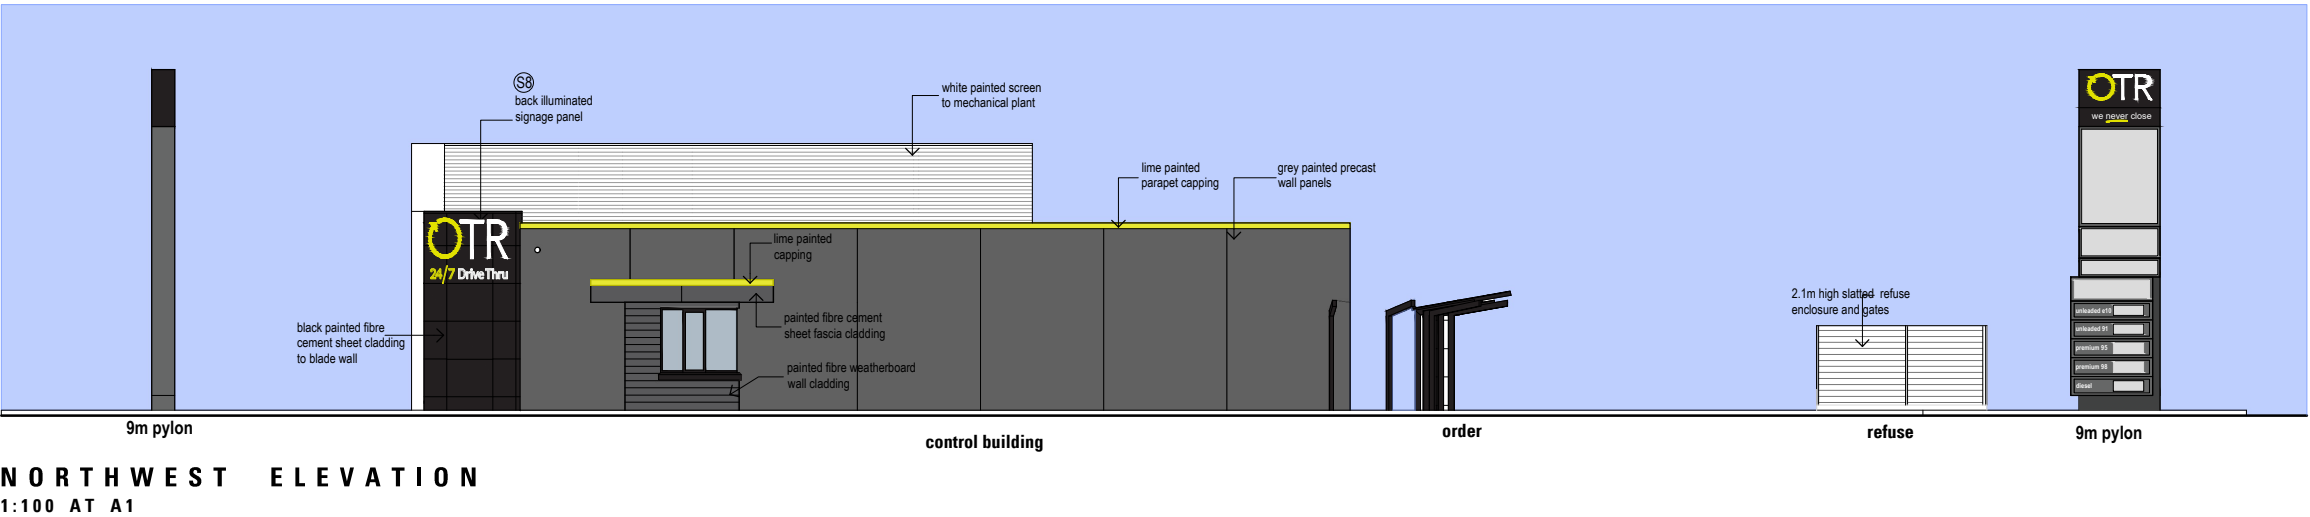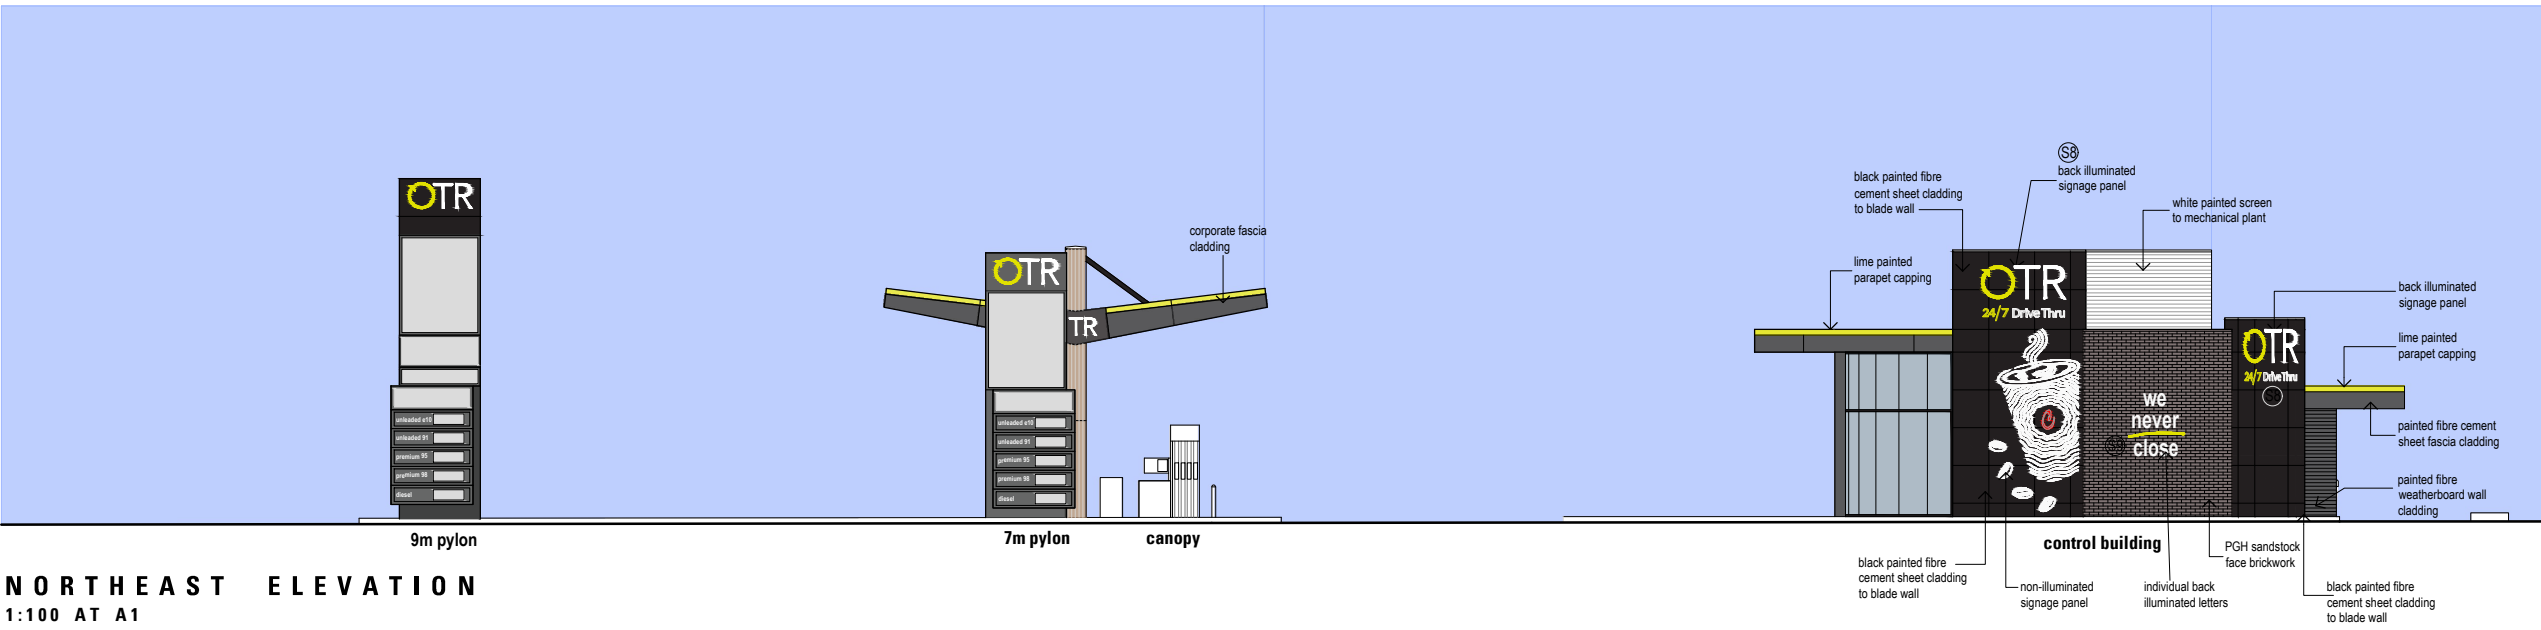

NEW SERVICE STATION COMPLEX

1 Franklin Street, Goulburn NSW 2580.

0 1 2 5 10 15m
Scale 1:200 at A1

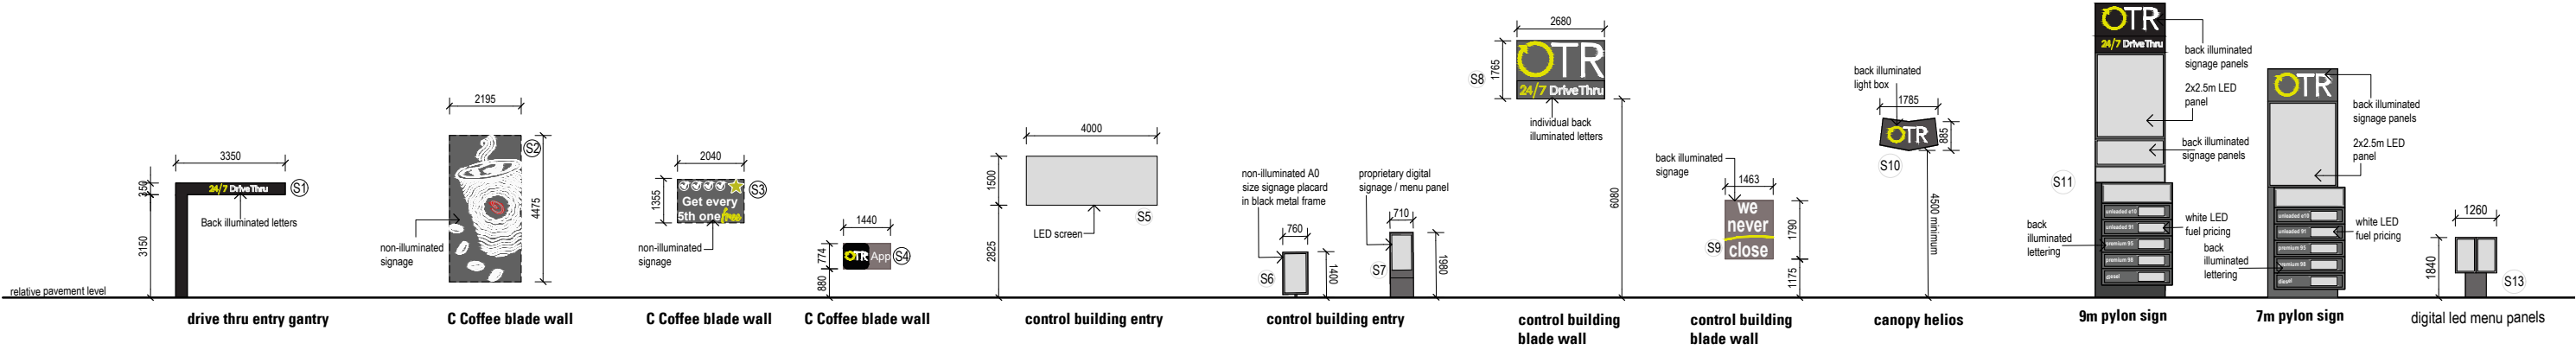


 





 

SIGNAGE ELEVATIONS 1:100 AT A1






NEW SERVICE STATION COMPLEX


1 Franklin Street, Goulburn NSW 2580.




COLOURS & FINISHES SCHEDULE

CONTROL BUILDING		
LOCATION	FINISHES	COLOUR
EXTERNAL WALLS	PRECAST PAINT FINISH	COLORBOND MONUMENT 
	WEATHERBOARDS JAMES HARDIE PRIMELINE PAINTED	COLORBOND MONUMENT 
	FIBRE CEMENT SHEET JAMES HARDIE EXOTEC	COLORBOND MONUMENT  BLACK 
	BRICKWORK AUSTRAL BOWRAL 50	REVOVATION GERTRUDIS BROWN 
WINDOWS	ALUMINIUM POWDERCOATED FRAMES	BLACK 
	LOW E GLAZING	GLASS 
ROOF SCREEN	WEATHERBOARDS JAMES HARDIE PRIMELINE PAINTED	BP WHITE 
ROOF	ZINCALUME KLIPILOK	


CANOPY		
LOCATION	FINISHES	COLOUR
FASCIAS	ACM (NON PE CORE)	ANTHRACITE GREY 
	FIBRE CEMENT SHEET JAMES HARDIE EXOTEC	SOLVER LEMON CHROME 
SOFFIT	STRAMIT MONOPANEL	COLORBOND MONUMNET 
ROOF	ZINCALUME KLIPILOK	
COLUMNS	UNICOTE LUX	MAPLE 


FENCING		
	COLORBOND SHEET CORRUGATED CUSTOM ORB	SURFMIST 

REFUSE ENCLOSURE		
	ALUMINIUM SLATS	BLACK POWDERCOAT 

NEW SERVICE STATION COMPLEX

1 Franklin Street, Goulburn NSW 2580.


 


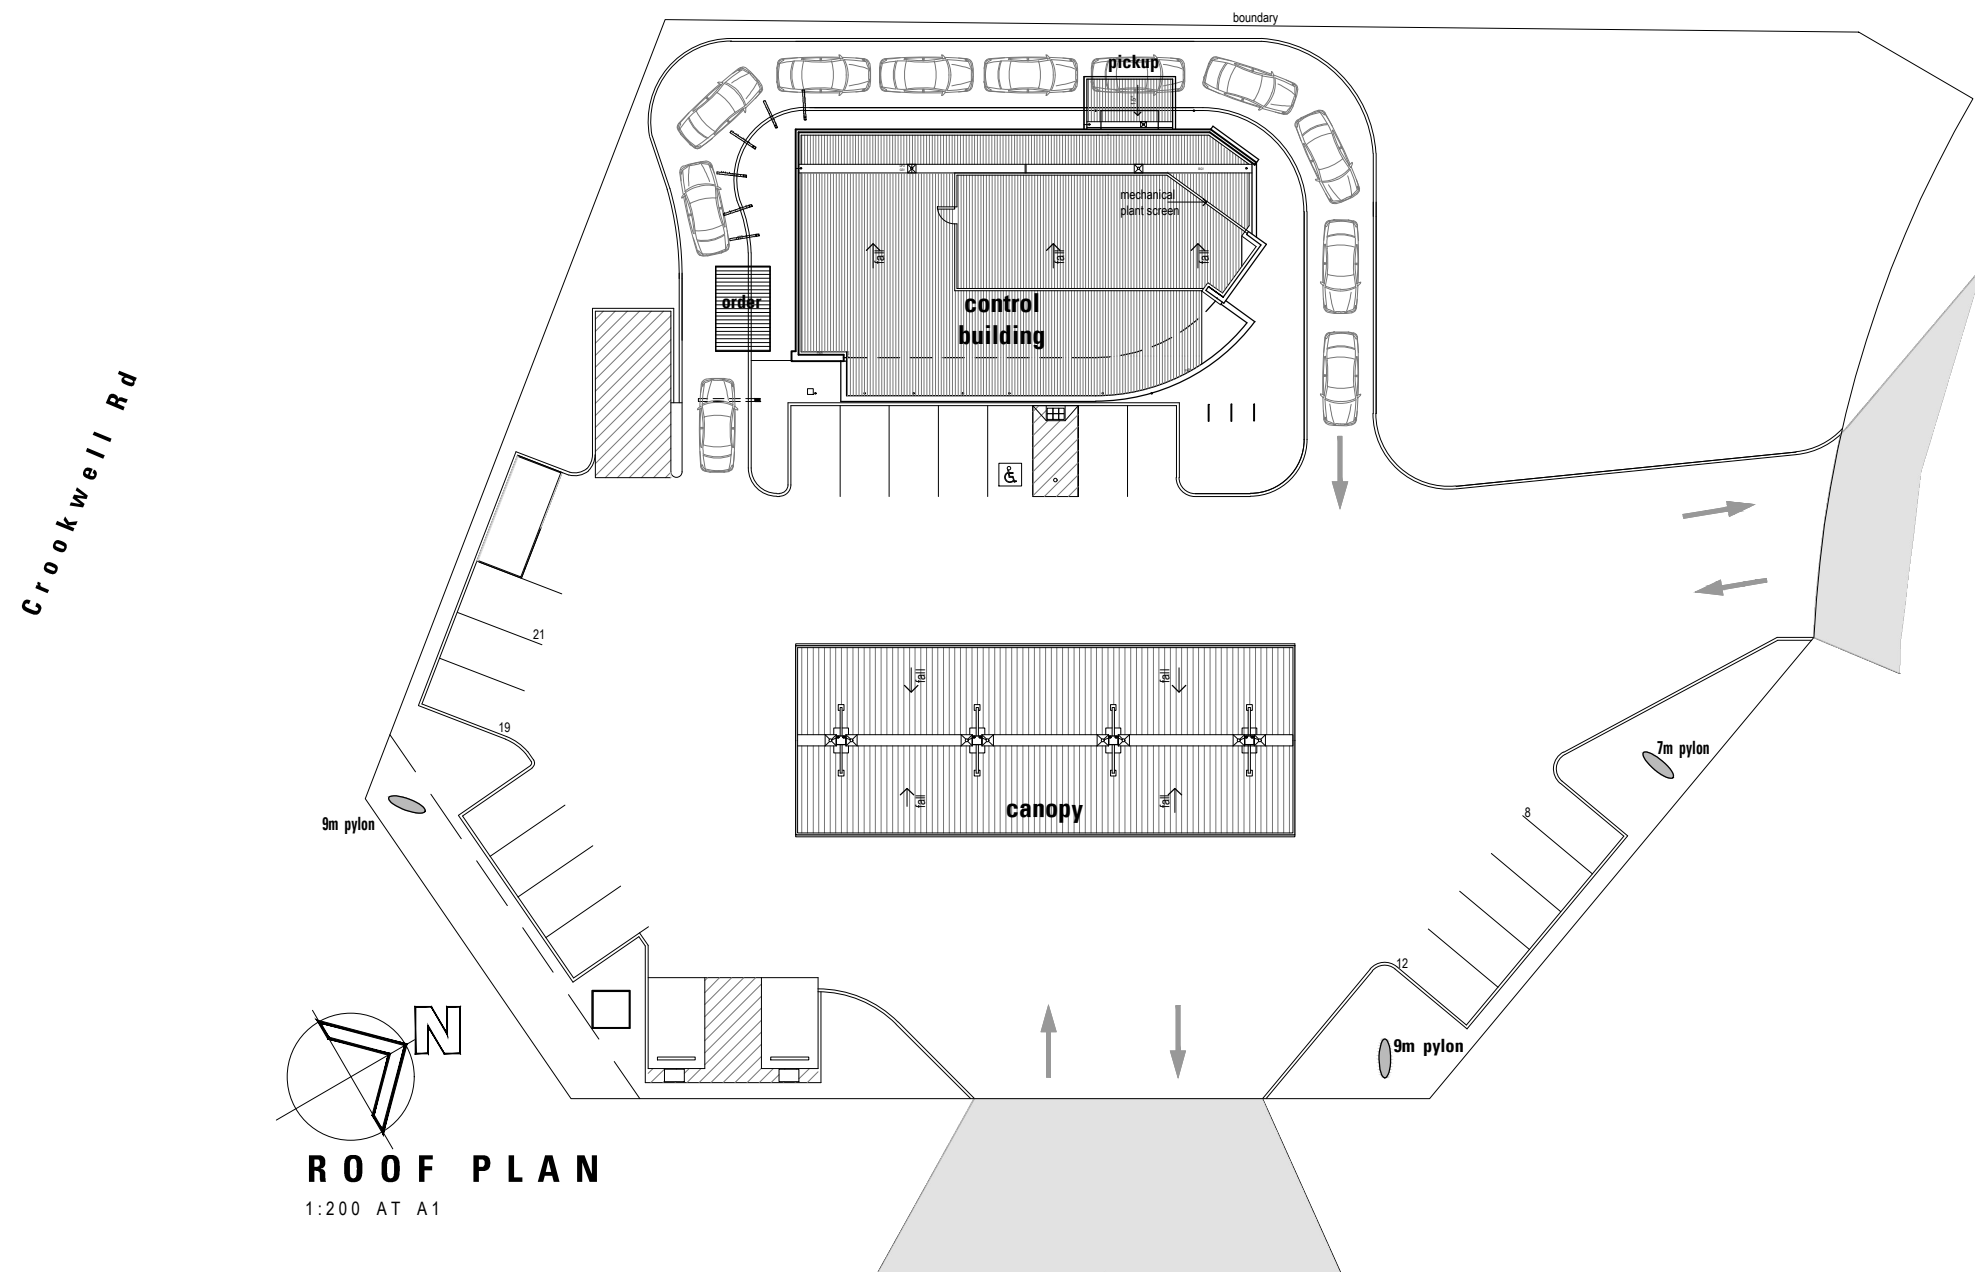

NEW SERVICE STATION COMPLEX

1 Franklin Street, Goulburn NSW 2580.


0 1 2 5 10 15m
Scale 1:200 at A1

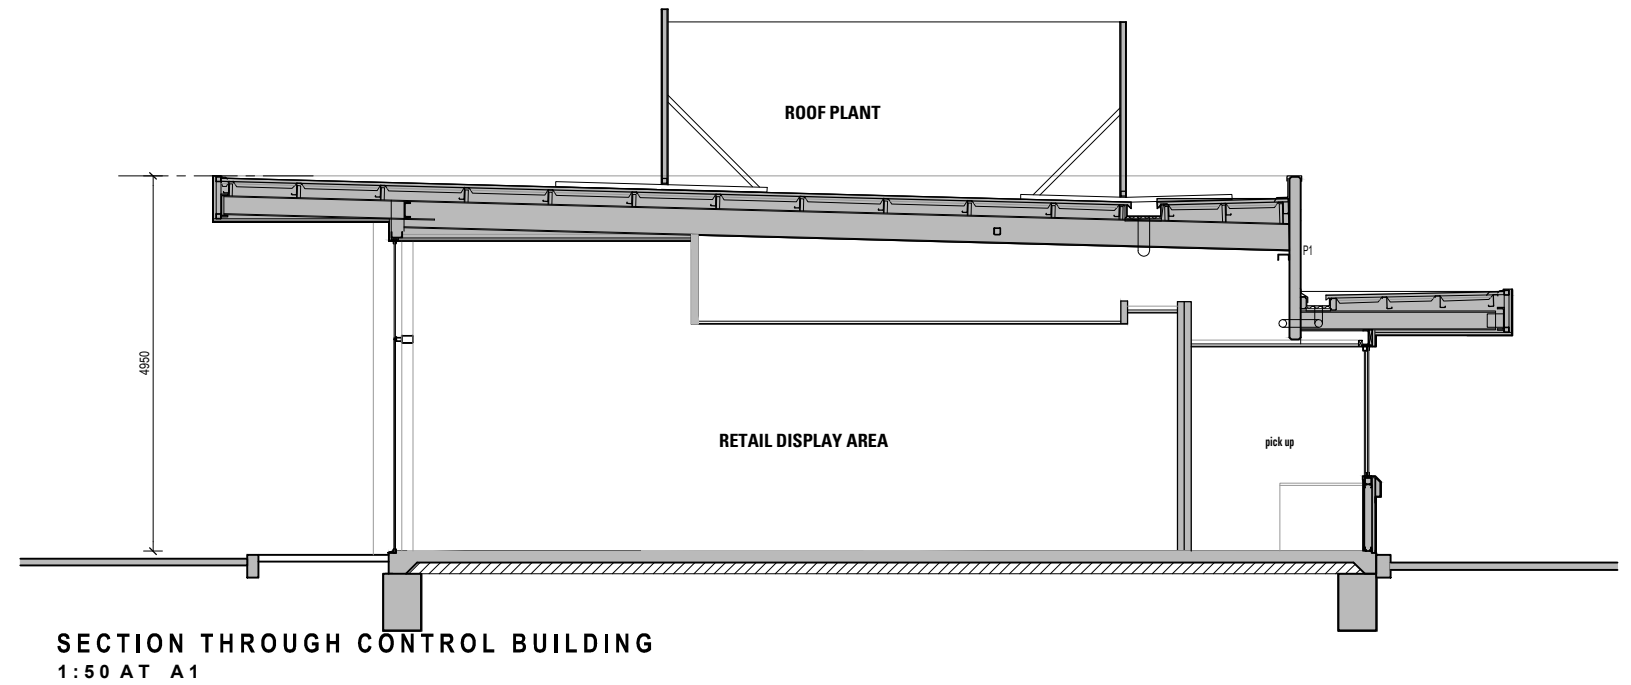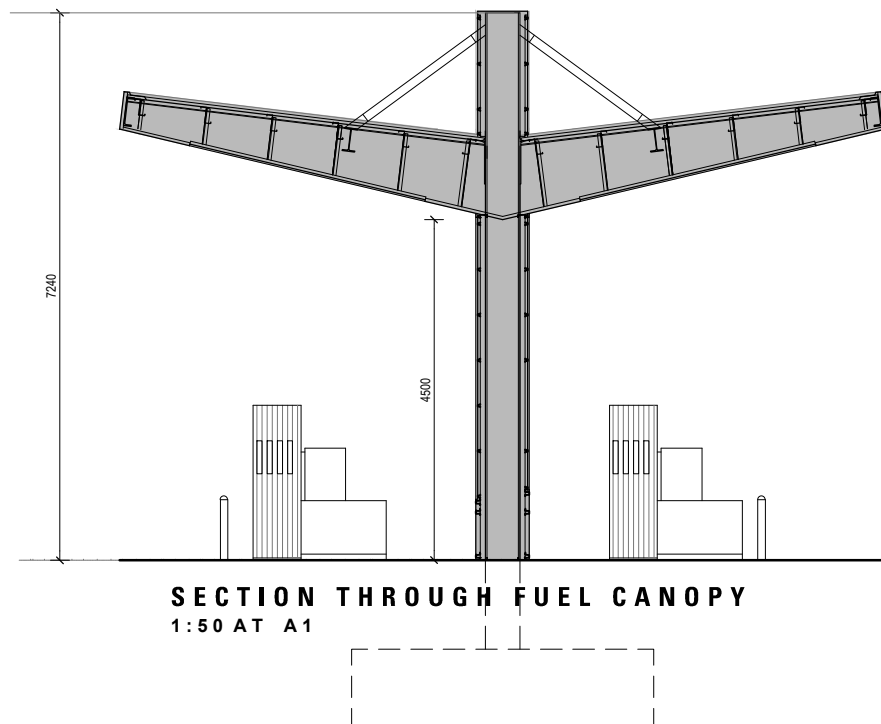

NEW SERVICE STATION COMPLEX

1 Franklin Street, Goulburn NSW 2580.

0 1 2 5 10 15m
Scale 1:200 at A1

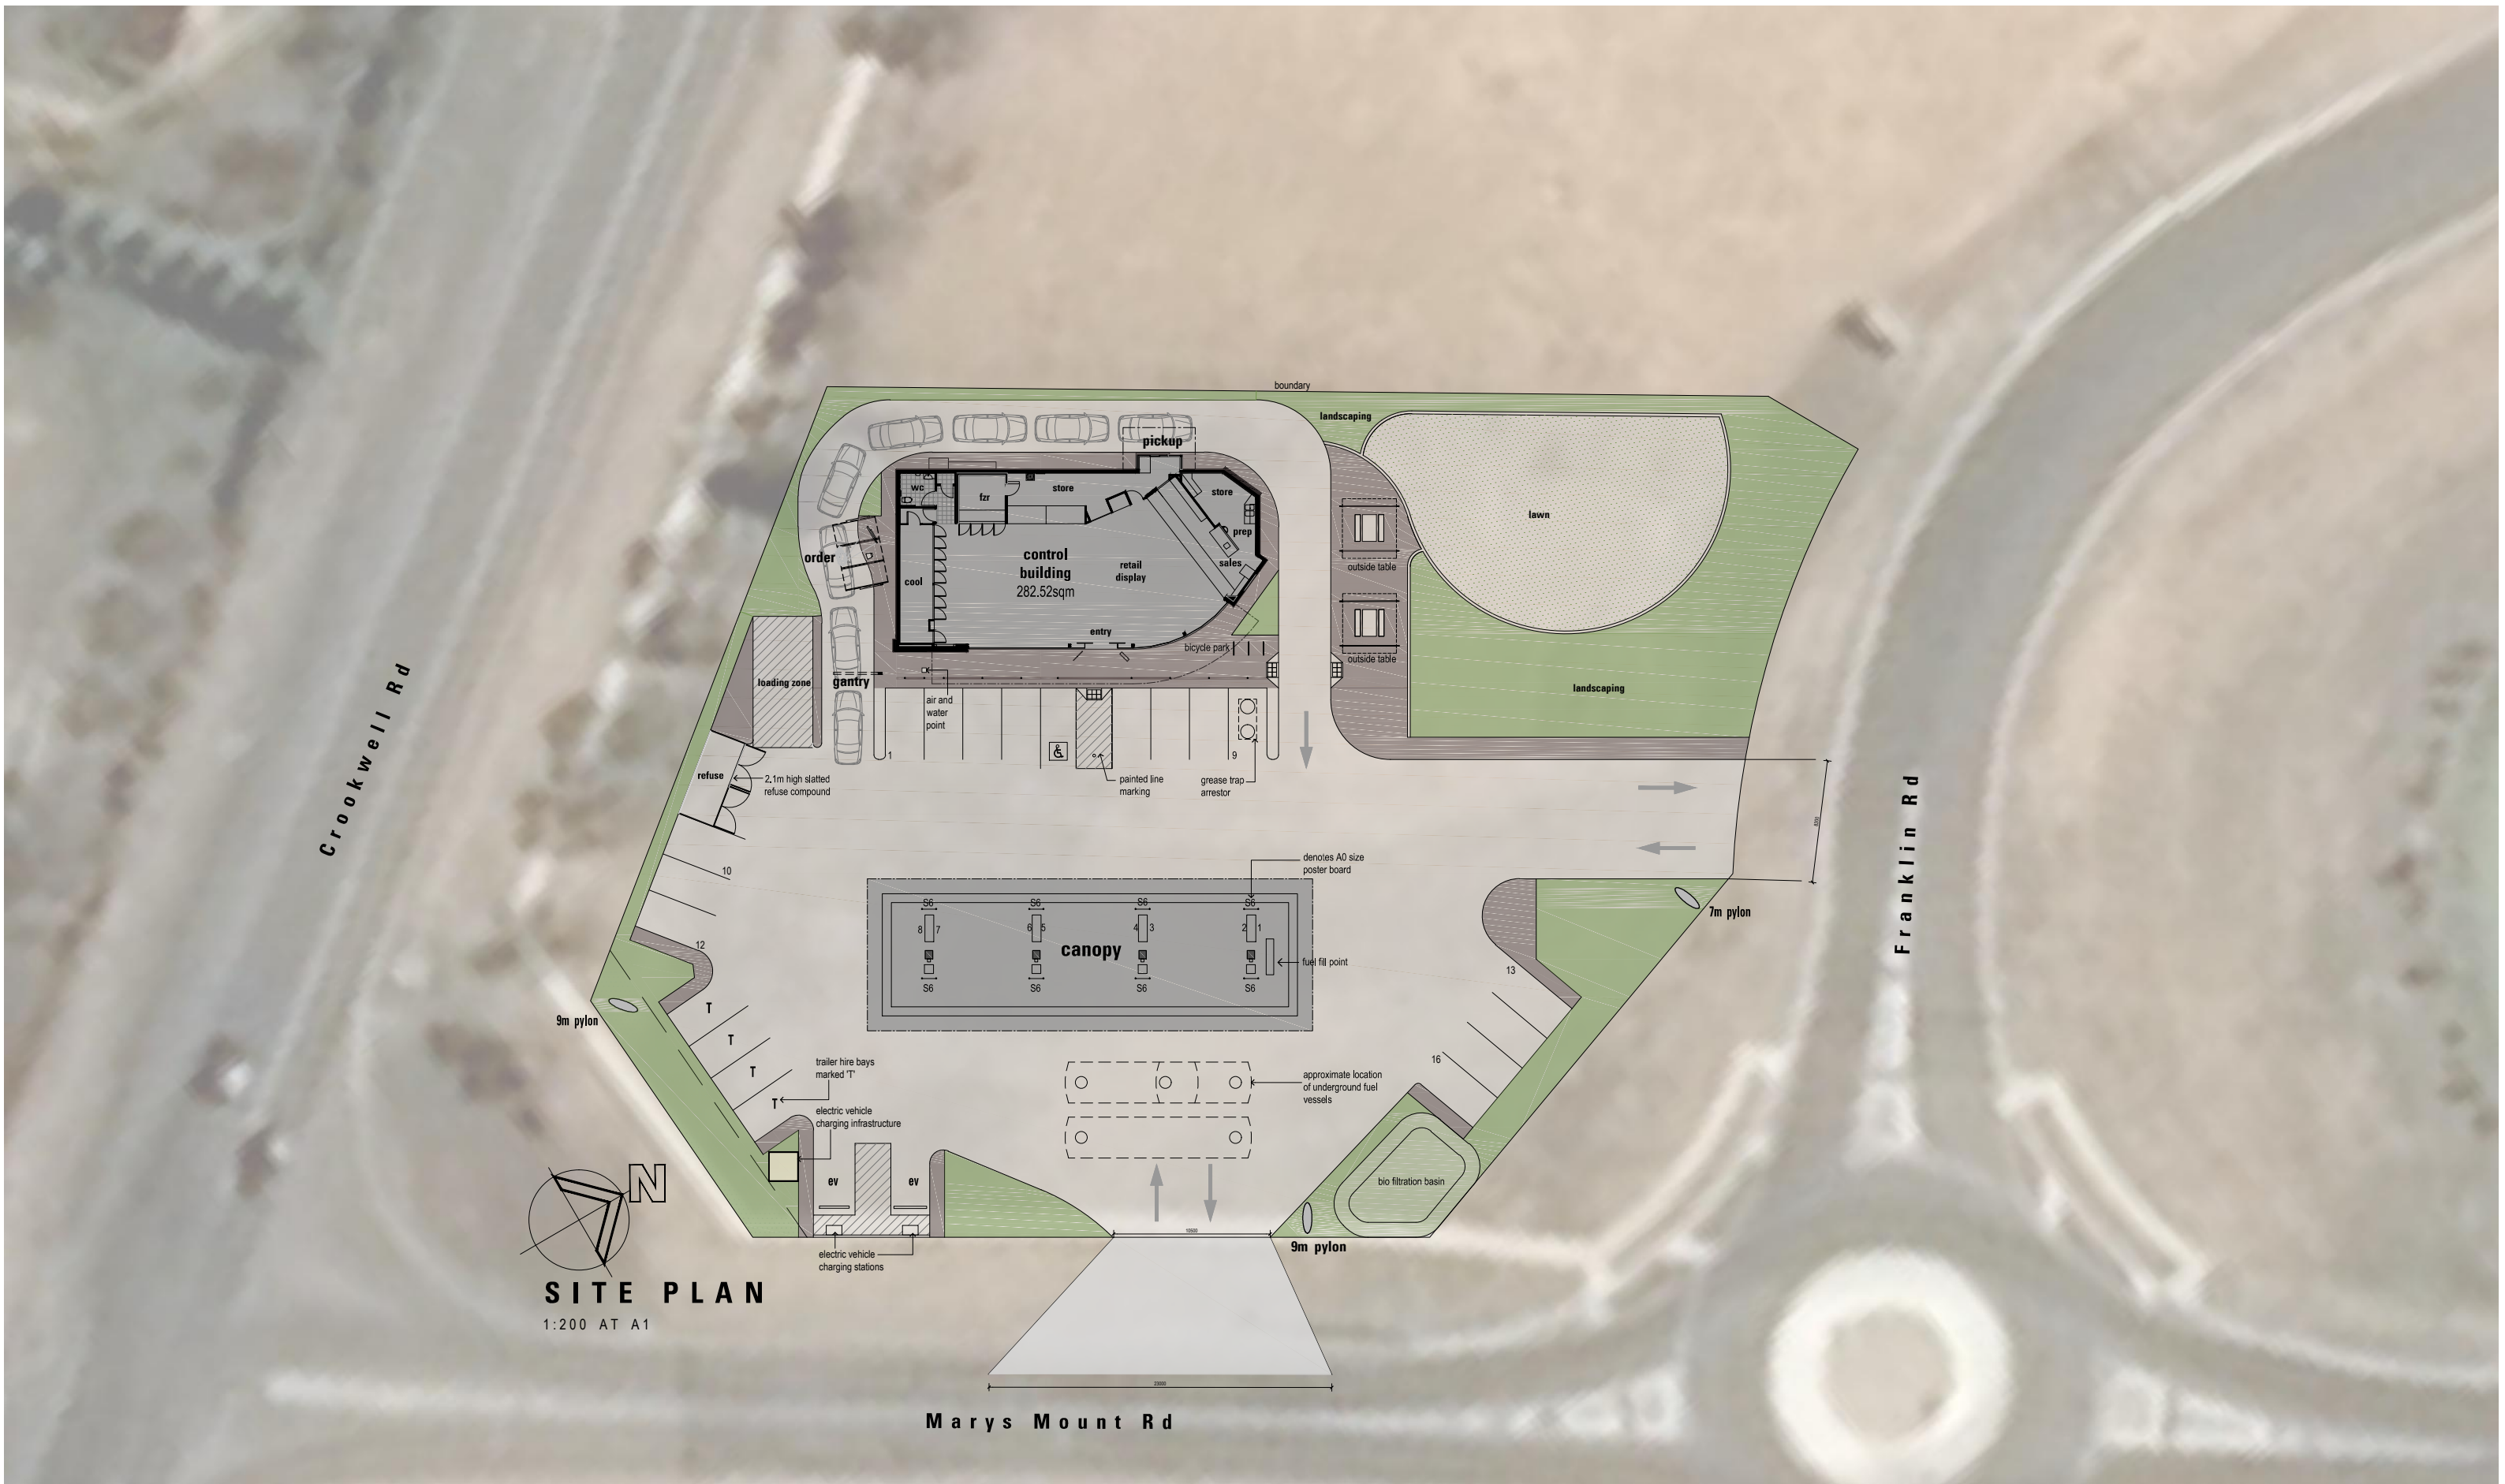


SITE PLAN
1:200 AT A1


NEW SERVICE STATION COMPLEX

1 Franklin Street, Goulburn NSW 2580.



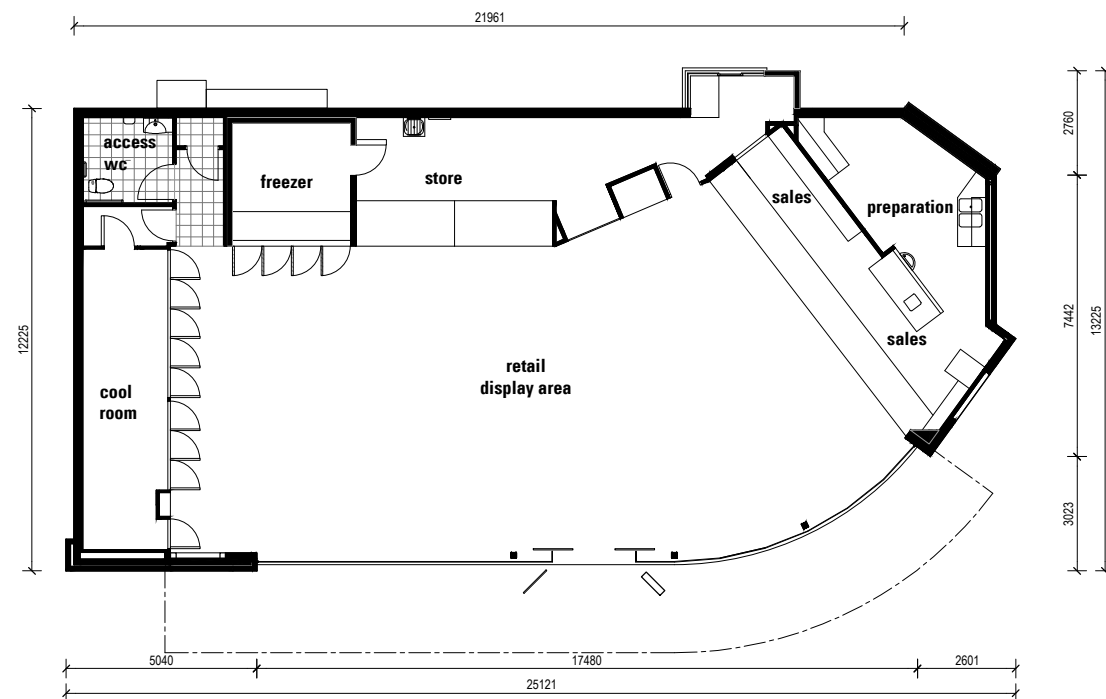

CONTROL BUILDING PLAN
1:100 AT A1

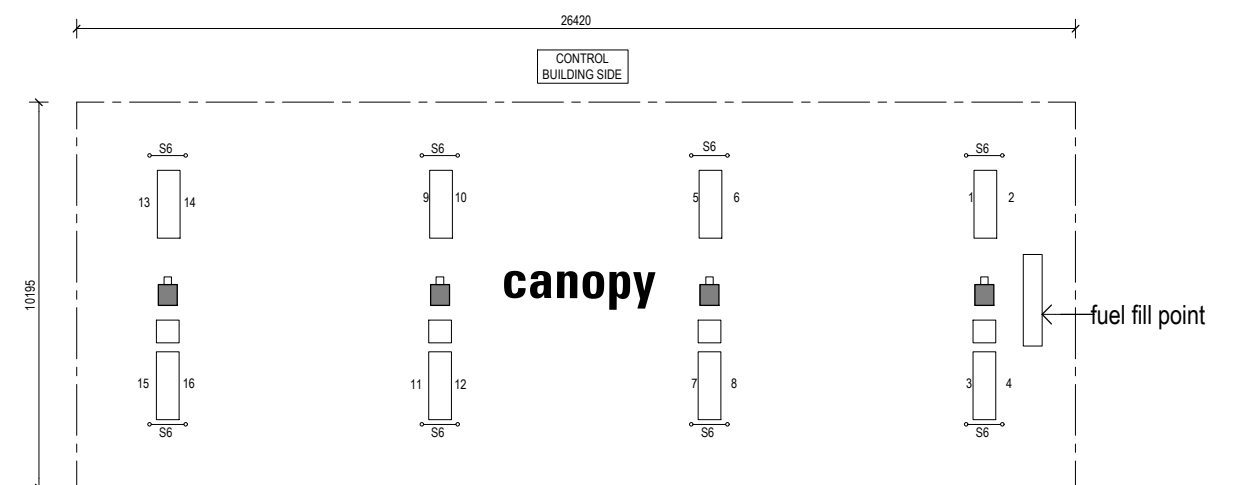

FUEL CANOPY PLAN
1:100 AT A1

NEW SERVICE STATION COMPLEX

1 Franklin Street, Goulburn NSW 2580.

