
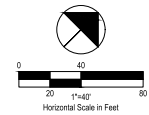


SITE ANALYSIS	
TRANSFORMERS	5
SWITCHGEARS	10
FREE STANDING CABINETS	10
CAST-IN-PLACE POSTS	40
PSUs	40
APPROXIMATE IMPERVIOUS SF	130000
ADA STALLS	10
ADA SIGNS	10
TOTAL STALLS	200
400A PANEL	1
APPROXIMATE ASPHALT SF	113000
APPROXIMATE CONCRETE SF	8000
APPROXIMATE CURB LF	3100
CATCH BASINS	4
APPROXIMATE PIPE LF	1000
STORM MANHOLE	1
APPROXIMATE SODDING SF	3000
TRASH CANS	8
LIGHT POLES	16
LUMINARIES	20
POTABLE WATER WELL	1
SEPTIC SYSTEM	1
GROUNDWATER STUDY	1
PUMP HOUSE WITH NECESSARY FIRE EQUIPMENT	1
DUMPSTER ENCLOSURE	1
APPROXIMATE SECONDARY CONDUIT RUNS LF	10000

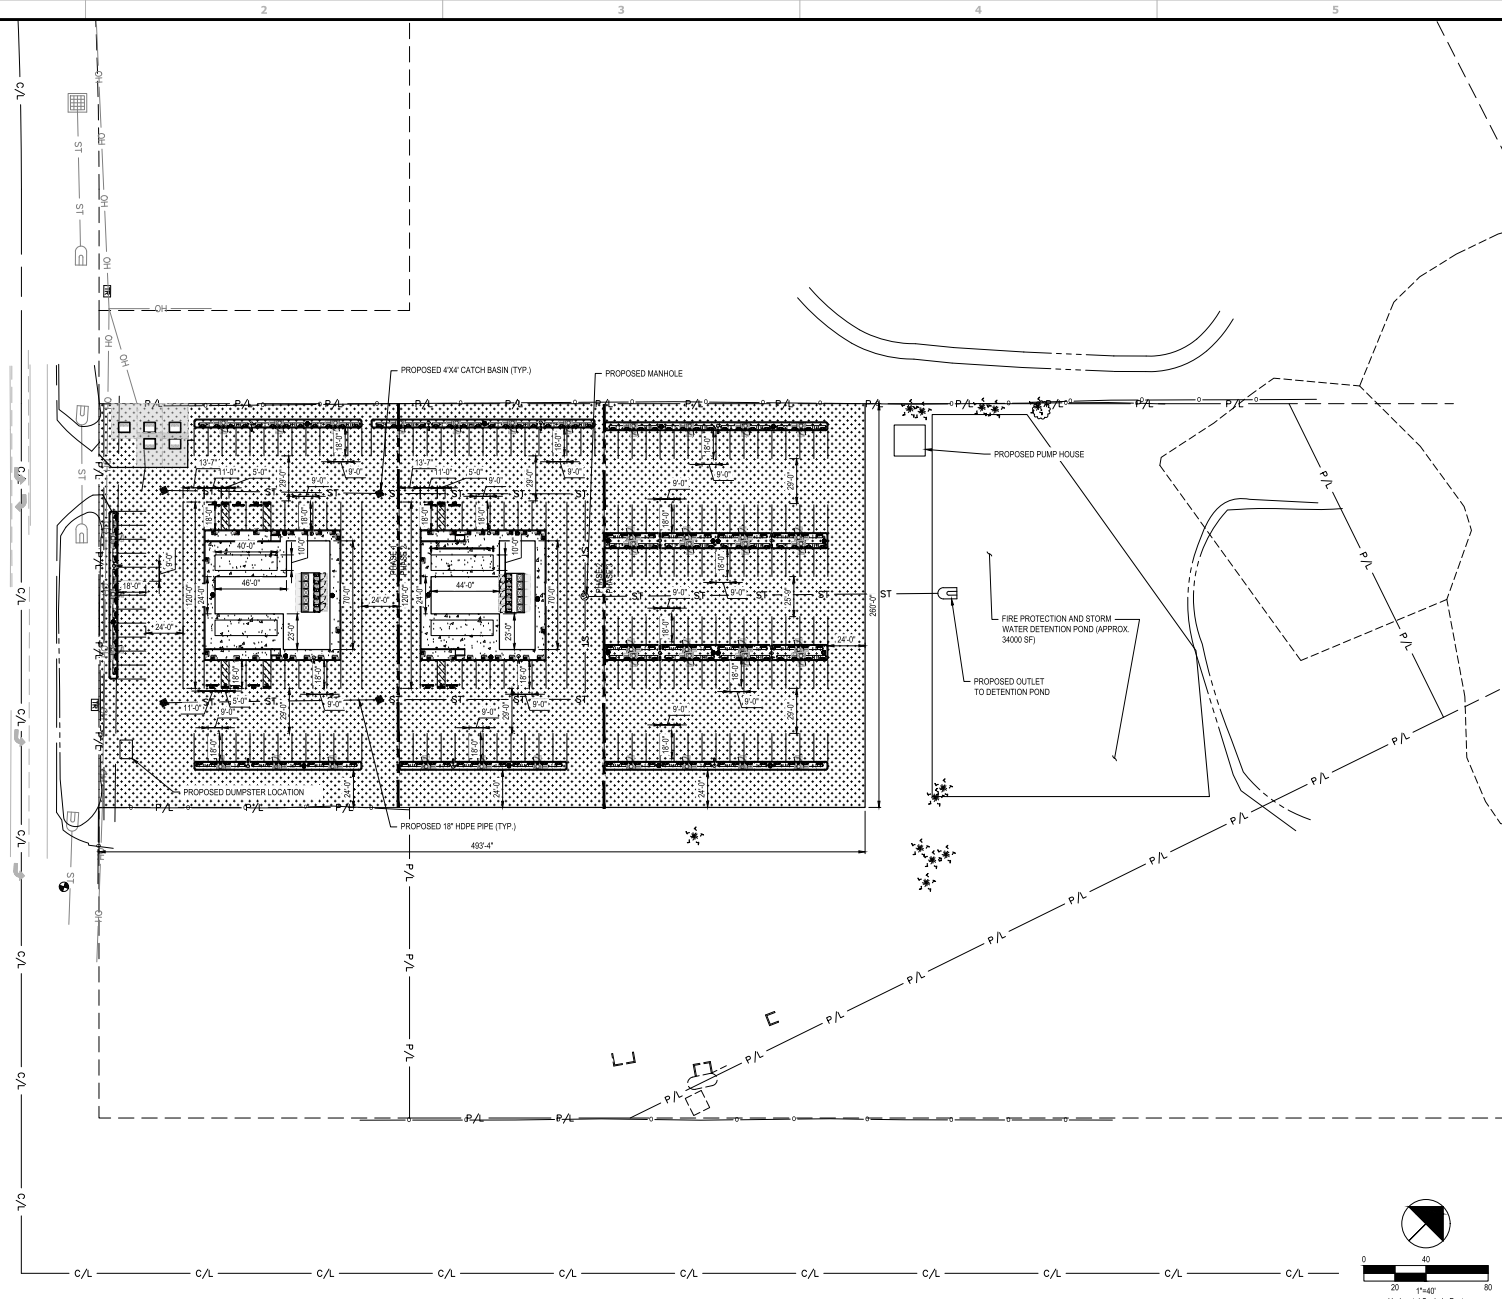

TESLA
3500 DEER CREEK RD
PALO ALTO, CA 94304
(650) 881-5000

GPD GROUP, INC.
LIC. # 30929
520 South Main Street, Suite 2151
Alamo, OH 44811
330.572.2100 Fax 330.572.2181

REV.	DATE	DESCRIPTION
A	02/14/2024	ISSUED FOR SITE SKETCH REVIEW

PRELIMINARY DRAFT
NOT FOR
CONSTRUCTION,
BID, RELIANCE,
RECORDING
PURPOSES OR
IMPLEMENTATION

TESLA SUPERCHARGER STATION
3010 STATE RD 80 (TESLA SUPERCHARGER)
OKEECHOBEE, FL 34972

CIVIL SITE PLAN

PROJECT MANAGER	DESIGNER
IM	DOLH

JOB NO.
2024141.68

C-111