

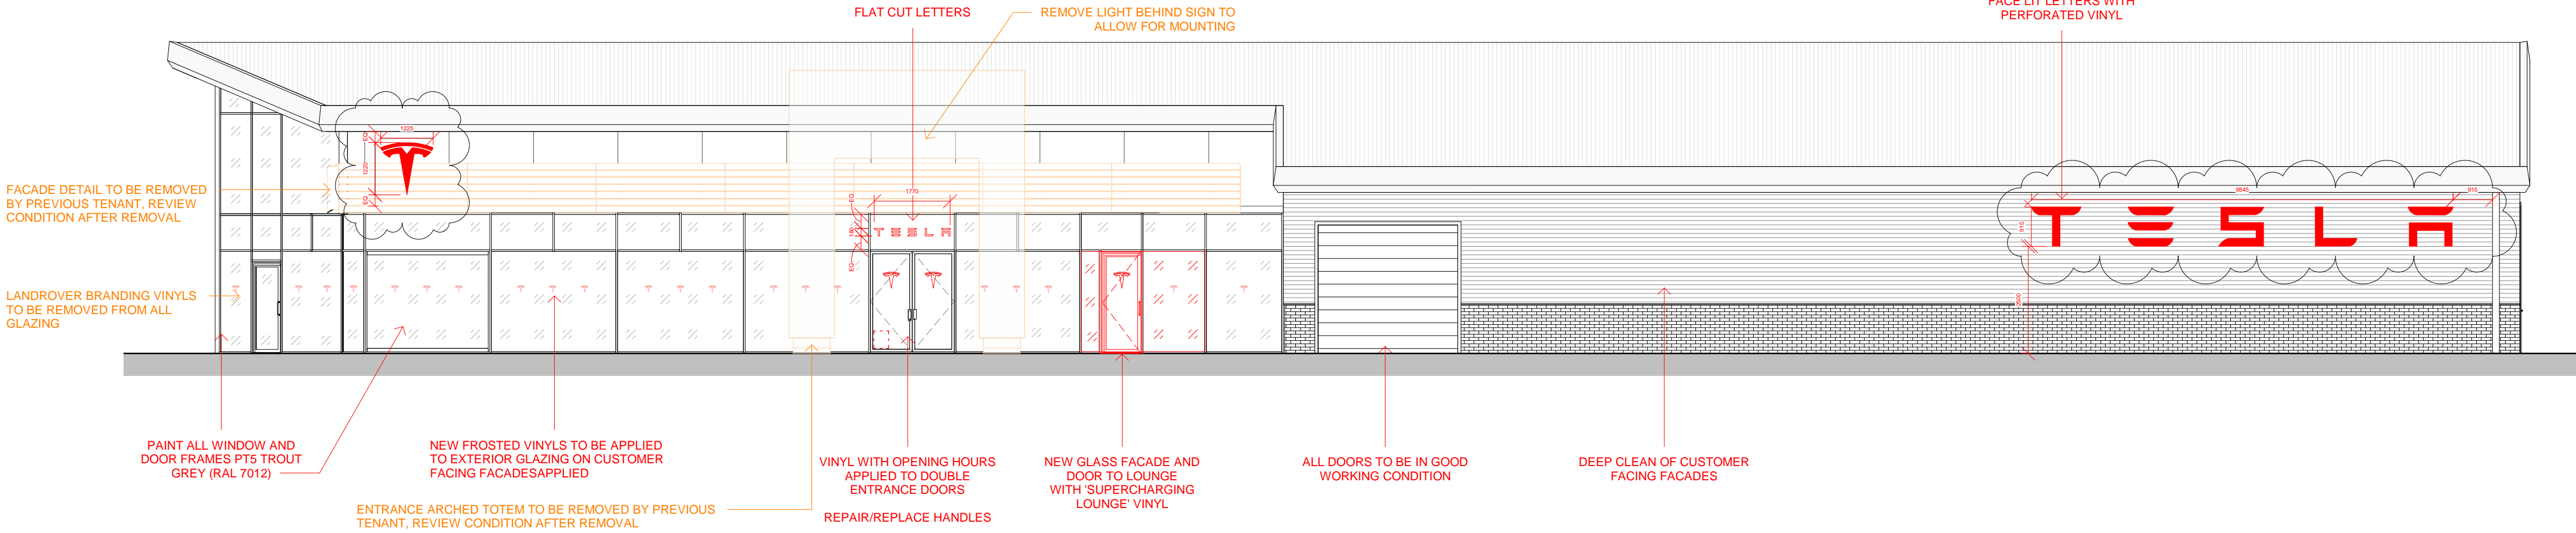
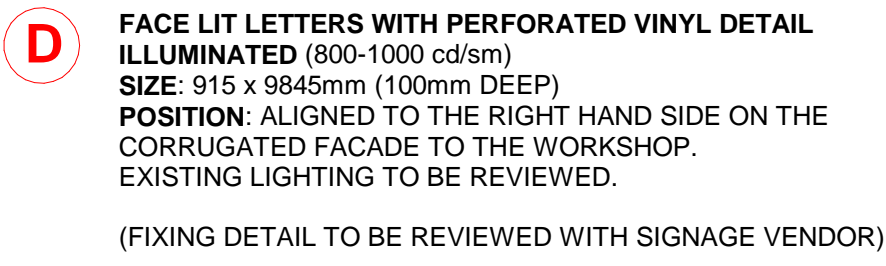
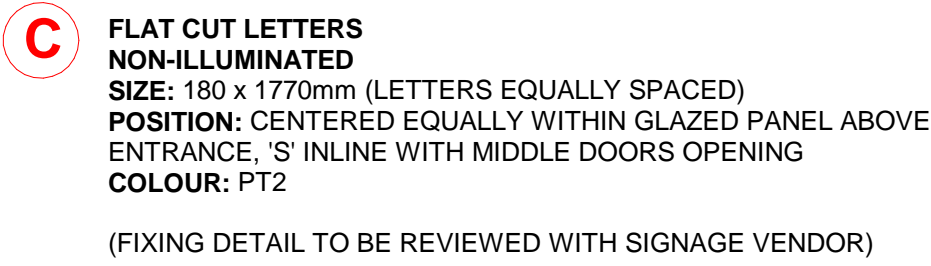
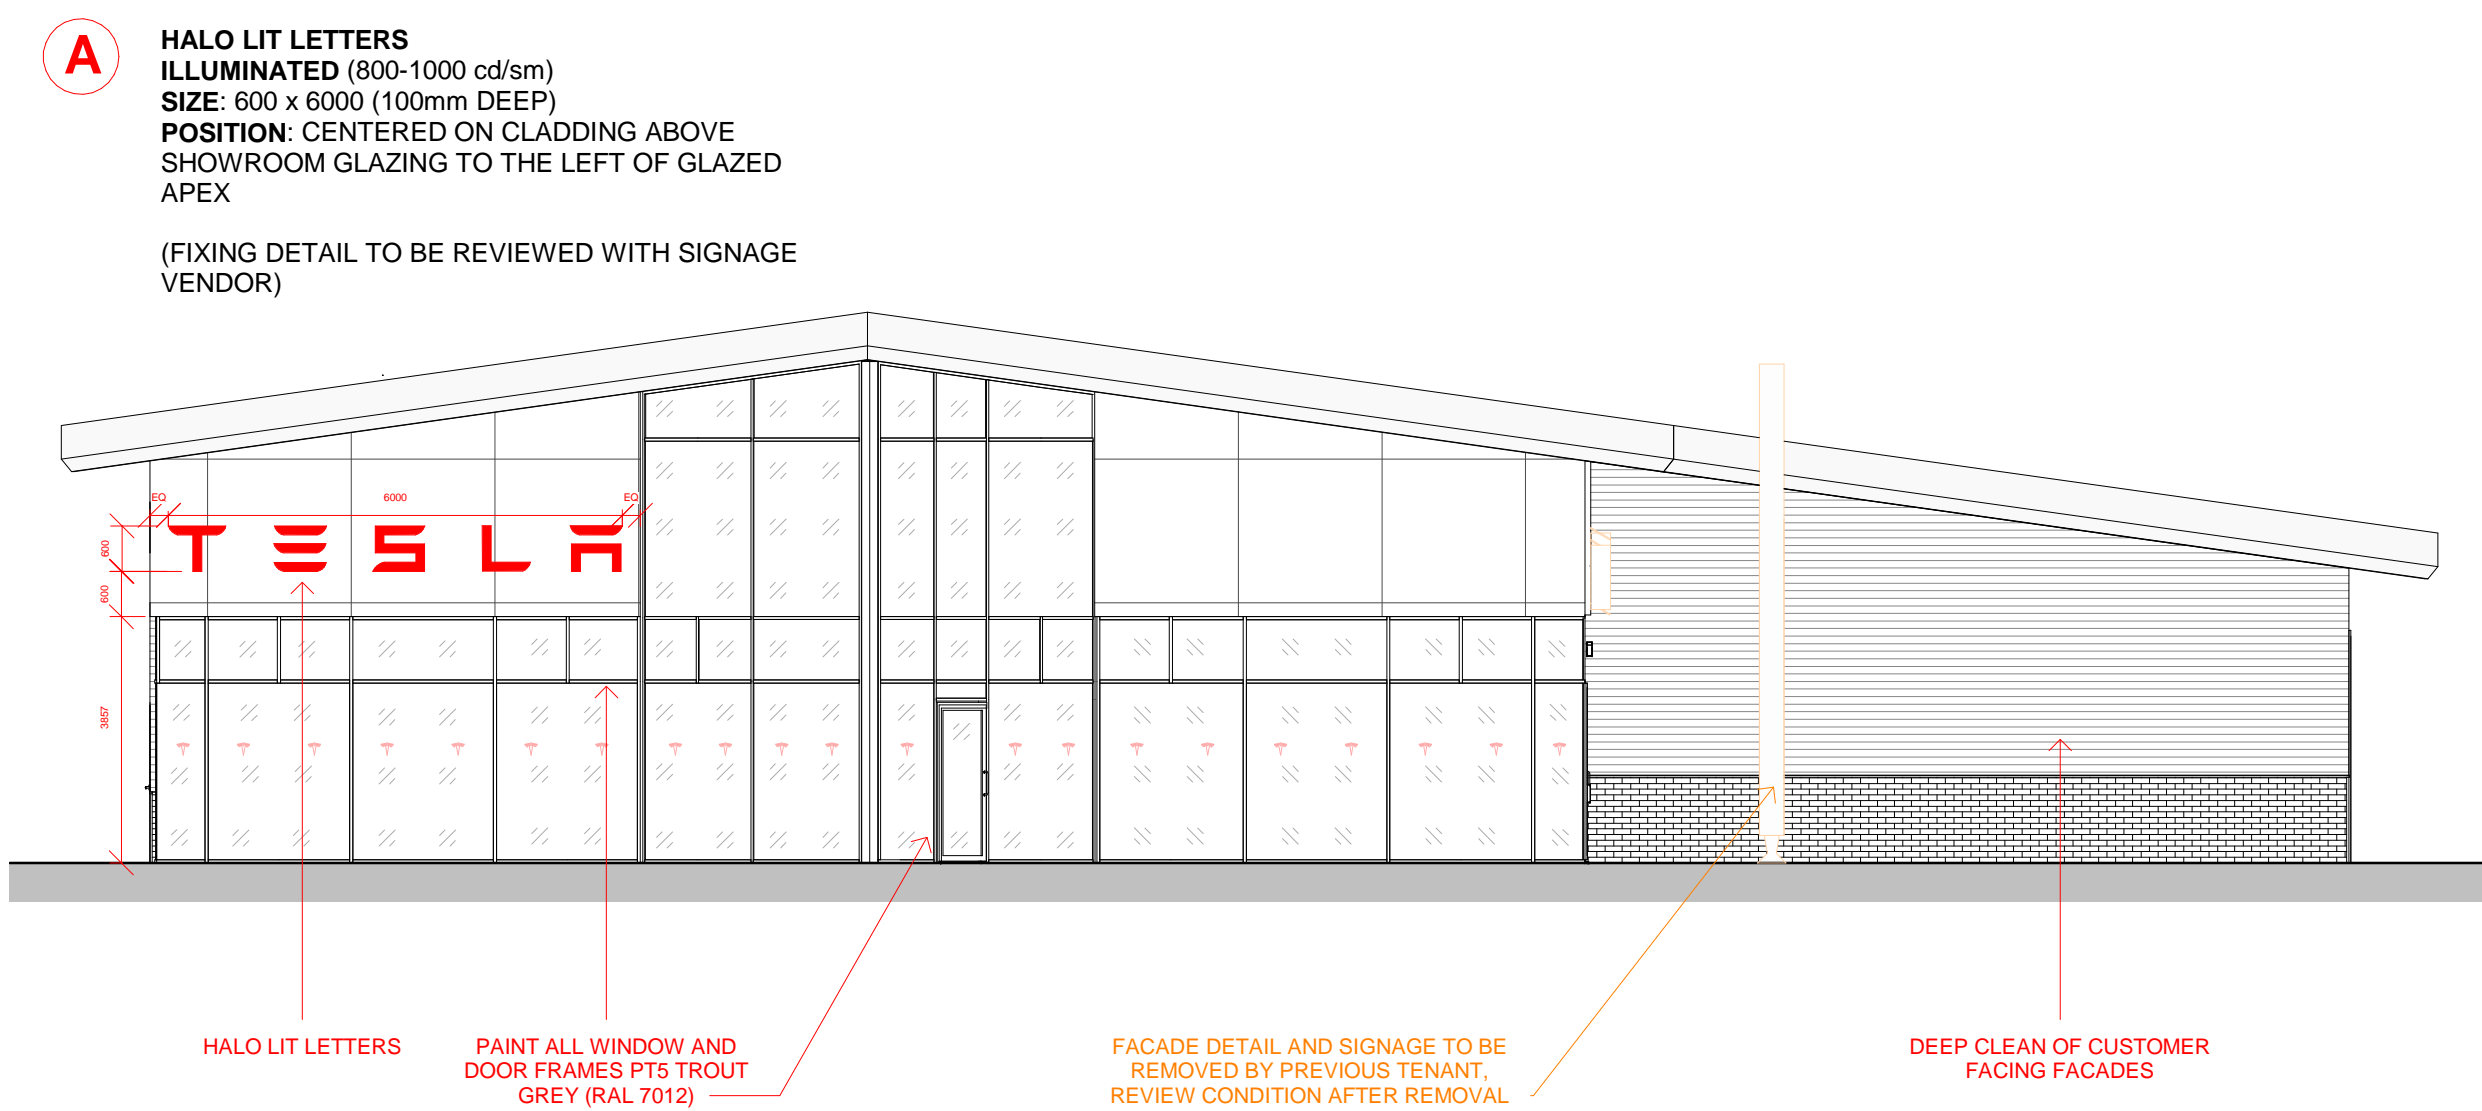
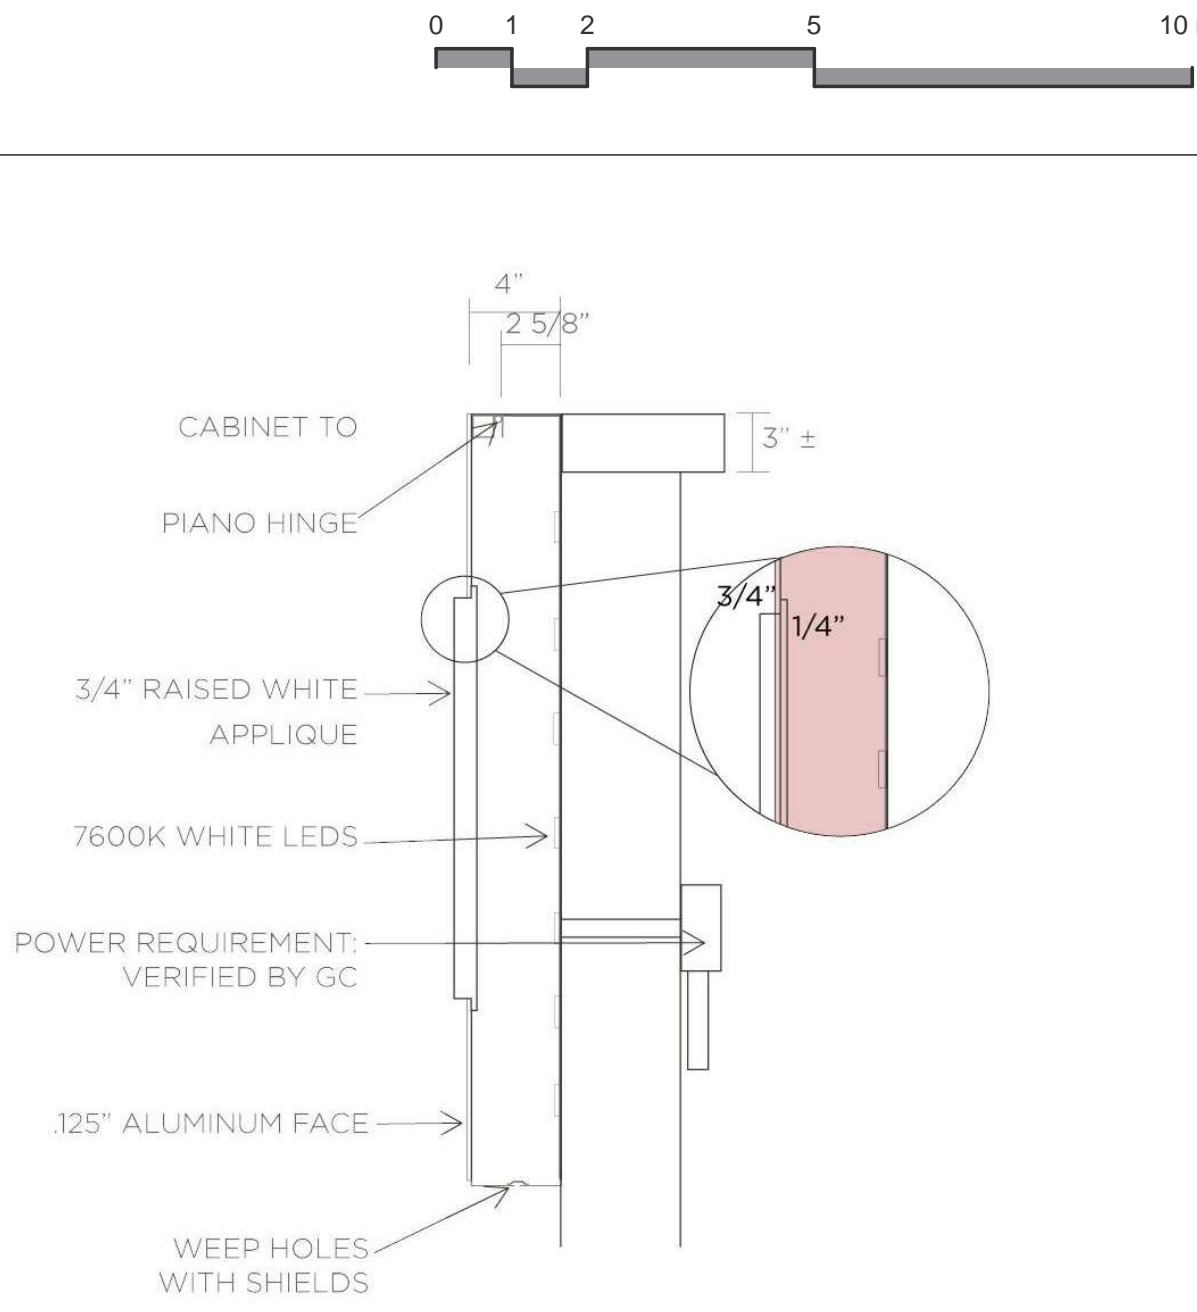


NOTES

- (1) HALO LIT LETTERS
- (1) FACE LIT LETTERS WITH PERFORATED VINYL (FOR LIGHT BACKGROUND)
- (1) HALO LIT 'T' LOGO
- DOOR VINYL & OPENING HOURS VINYL TO BE APPLIED TO DOUBLE ENTRANCE DOORS
- DOOR VINYL APPLIED TO NEW DOOR TO SHARED SUPERCHARGING LOUNGE
- FROSTED 'T' VINYLs TO BE APPLIED TO EXTERIOR GLAZING

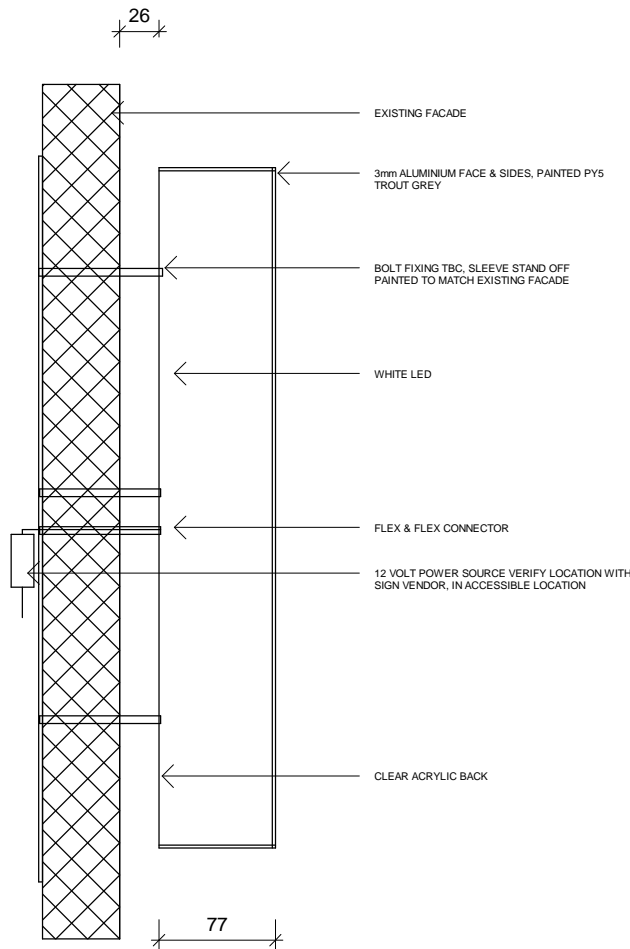

ELEVATIONS
1: 100

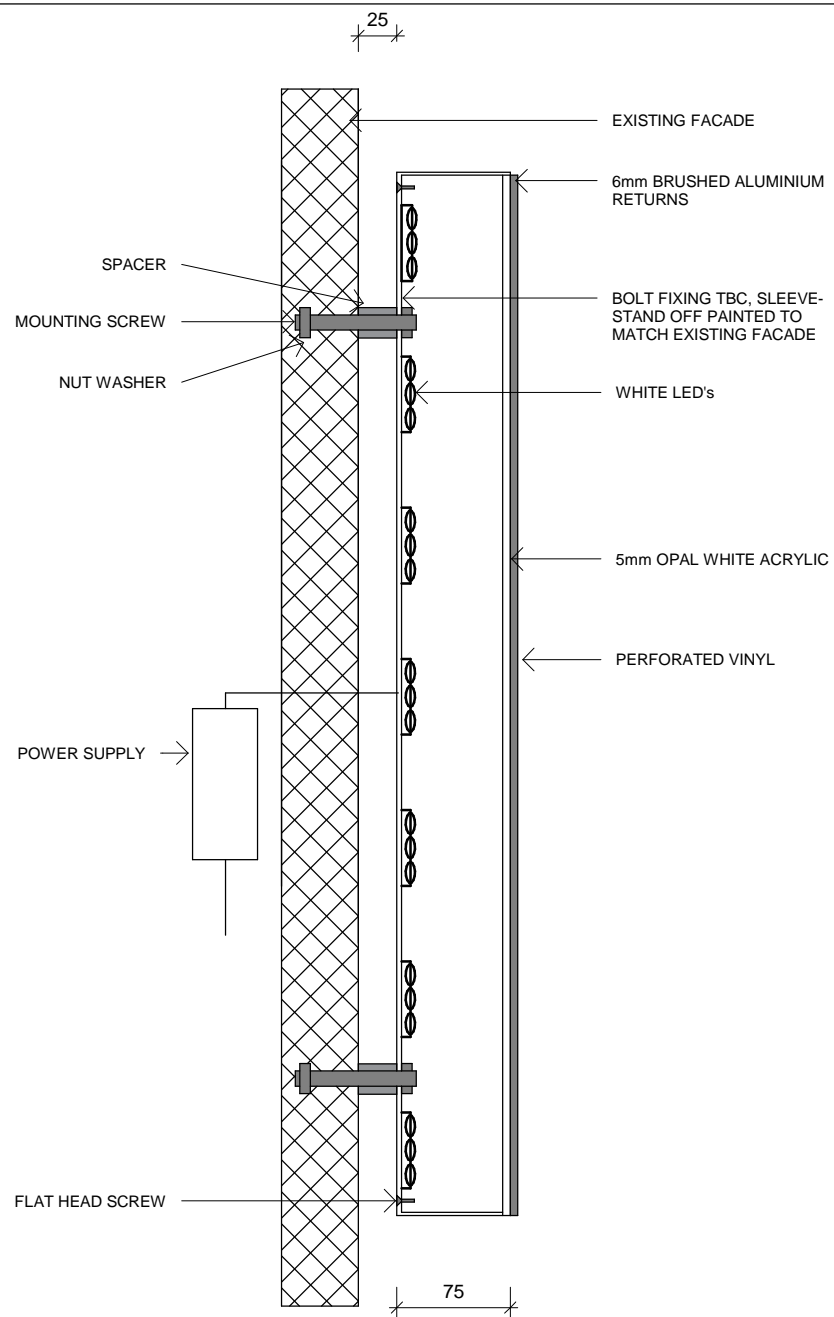

TESLA Motors Inc.
0000 Main Street Rd.
City, ST 00000

SERVICE

Mon - Fri	X - X
Sat	X - X
Sun	X - X

SALES

Mon - Fri	X - X
Sat	X - X
Sun	X - X

tesla.com XXXXXX XXXX

345mm


VINYL TO BE APPLIED TO MAIN ENTRANCE DOORS

DOUBLE DOORS WITH 'T' VINYL ON BOTH. OPENING HOURS ONLY TO LEFT HAND DOOR.

READY TO APPLY VINYL FONT: GOTHAM BOOK & MEDIUM

NAME MUST MATCH LEGAL NAME ALL DETAILS TO BE CONFIRMED BY TESLA PM PRIOR TO ORDERING

LOCAL TEAM TO CONFIRM OPENING HOURS

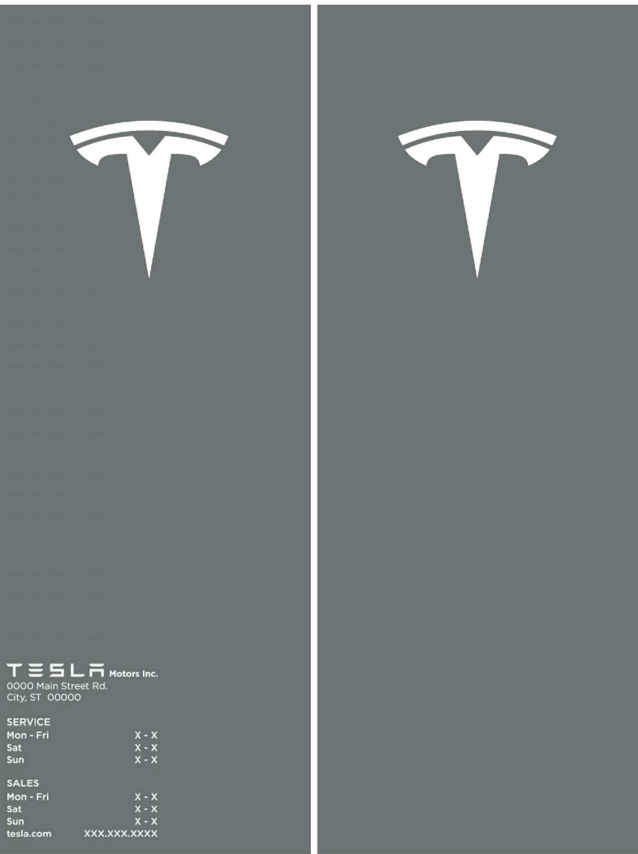

NOT TO SCALE. SIZE OF VINYL TO BE MEASURED ONSITE AND APPLIED TO DOUBLE DOORS

ENTRANCE DOOR VINYL

FACE LIT LETTER DETAIL 1:5

HALO LIT LETTER DETAIL 1:5

CABINET SIGN DETAIL 1:10



fresh.

Bond 31, 42/43 High Street,
Hull, HU1 1PT, UK

T : 01482 475281
W : freshdesigninternational.com

RIVERSIDE BUSINESS
PARK, FERRIS ROW,
NORTHAMPTON NN3 9HX
UK

ISSUE / REVISIONS

A	SIGNAGE REVISIONS	13.09.21
---	-------------------	----------

DRAWING TITLE

PROPOSED ELEVATIONS

SCALE PROJECT NO STATUS DRAWING NO

As indicated @ A1 Project Number

P3.101

REVISION A